


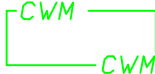




















WATER POLLUTION CONTROL DRAWINGS (WPCDs)
FOR
ROUTE BB

IN BIGTREE COUNTY
CALTRANS CONTRACT NO. 00-00000B
JAMES SMITH COMPANY
FOR:
ROADWAY CONSTRUCTION, INC.

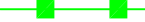LEGEND

	WM-8 Concrete Wash-Out Area
	SC-10 Storm Drain Inlet Protection
	Environmentally Sensitive Area
	Surface Flow Direction
	Pipe/Underground Flow Direction
	WM-8 Concrete Waste Management
	NS-8 Vehicle & Equipment Cleaning
	NS-9 Vehicle & Equipment Fueling
	NS-10 Vehicle & Equipment Maintenance
	SS-2 Preservation of Existing Vegetation
	SS-4 Hydroseeding
	SS-6 Straw Mulch
	SS-5 Soil Binders
	TC-1 Stabilized Construction Entrance/Exit
	SS-11 Slope drains
	SS-9 Earth Dike/Drainage Swales and Lined Ditches
	SC-4 Check Dams
	SC-1 Silt Fences
	SC-3 Sediment Traps
	SC-5 Fiber Rolls
	Stormwater Discharge Location
	Sample Location

GENERAL WATER POLLUTION CONTROL NOTES

- 1 THE FOLLOWING PLANS ARE ACCURATE FOR STORM WATER POLLUTION CONTROL PURPOSES ONLY.
- 2 THE INFORMATION ON THIS PLAN IS INTENDED TO BE USED AS A GUIDELINE FOR THE CONTRACTOR AND SUBCONTRACTORS TO COMPLY WITH THE REQUIREMENTS OF THE STATE WATER RESOURCES CONTROL BOARD.
- 3 USE IN CONJUNCTION WITH THE STORM WATER POLLUTION PLAN (SWPPP), THESE DRAWINGS.


STORM WATER POLLUTION CONTROL CONSTRUCTION NOTES:

- ① Install check dams using gravel bags. See SC-4 for installation instructions as indicated.
- ② Install silt fence. See SC-1 for installation instructions as indicated.
- ③ Install hydroseeding BMP's SS-4
- ④ Stabilize construction entrance/exit. See TC-1 for installation instructions.
- ⑤ Concrete Waste Management. See WM-8 for installation instructions.
- ⑥ Conduct dewatering operations in accordance with NS-2.
- ⑦ Surface roughening required on all slope areas before applying soil binders and/or mulch (on inactive slopes only) as necessary where vegetation is deficient.
- ⑧ Install temporary slope drain SS-11.
- ⑨ Sediment trap. See SC-3 for installation instructions and sizing.
- ⑩ Combined Vehicle Cleaning, Fueling and Maintenance area. See NS-8, NS-9, AND NS-10 for instructions.
- ⑪ Preserve existing vegetation. See SS-2 for instructions.
- ⑫ Install fiber rolls during the rainy season on inactive DSAs:1:4(V:H) or less at 6m intervals; >1:4 to 1:2 at 4.5m intervals; and 1:2 or greater at 3m intervals. See SC-5 for instruction.

WPCD-1


JAMES SMITH COMPANY		WATER POLLUTION CONTROL DRAWINGS TITLE SHEET				
DRAWN	J.G.S.					
APPROVED		SIZE A	SCALE NONE	DATE 11/00	REV 0	SHEET 1 OF 1

FORM DC-OE-92-PF (REV. 3/88)

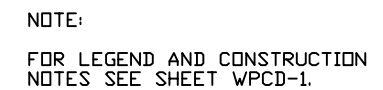

STAGE 1
WPCD-2
SCALE: 1"=50'

THIS PLAN ACCURATE FOR EROSION AND
SEDIMENT CONTROL WORK ONLY

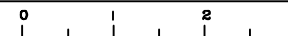


CU

EA


*****DGN\$PEC\$*****

G:\Caltrans\Caltrans Model SWPPP\BB DWGs\Route BB-Final\ CALTSWP020744001DWG_BB WPCD 5.dwg 05/29/03 14:49 PROJECT ENGINEER STATE OF CALIFORNIA - DEPARTMENT OF TRANSPORTATION Galtens	DATE DESIGNED BY CHECKED BY	REVISOR BY DATE REVISOR BY DATE	REVISOR BY DATE REVISOR BY DATE

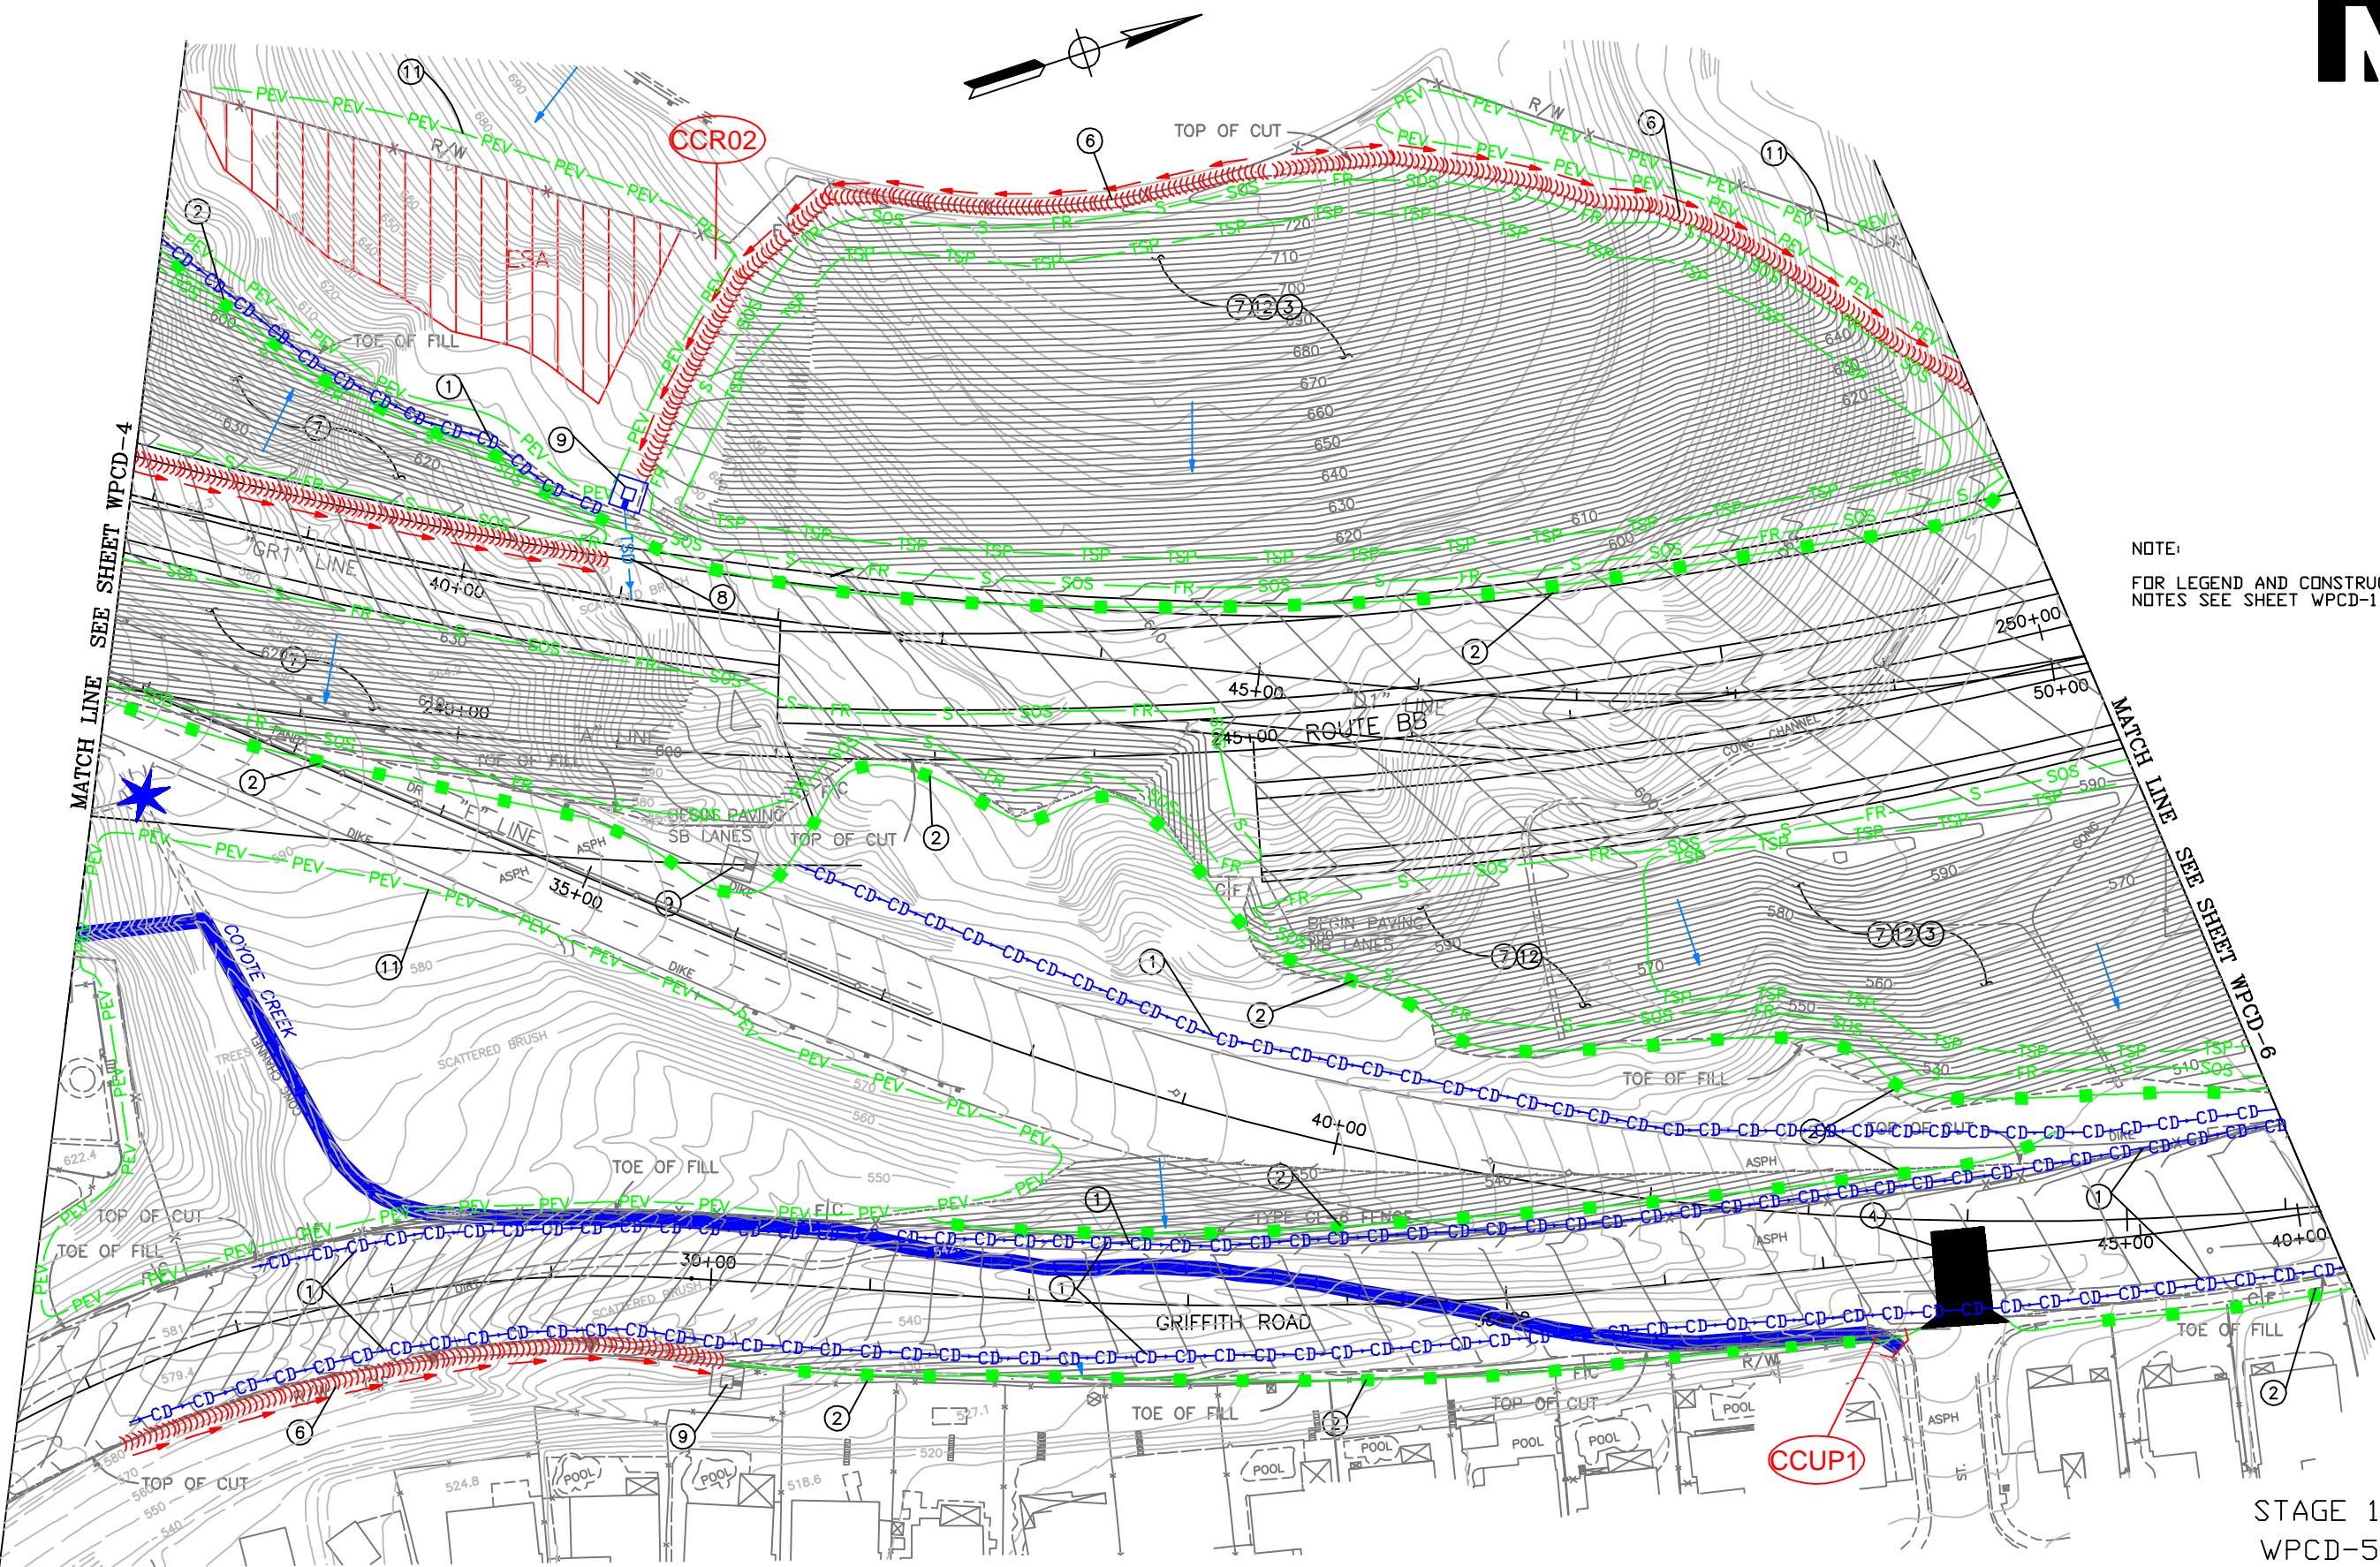

NOTE:
FOR LEGEND AND CONSTRUCTION
NOTES SEE SHEET WPCD-1

THIS PLAN ACCURATE FOR EROSION AND
SEDIMENT CONTROL WORK ONLY

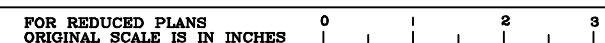

STAGE 1
WPCD-5
SCALE: 1"=50'

FORM DC-OE-92-PF (REV. 3/88)

Caltrans

STATE OF CALIFORNIA - DEPARTMENT OF TRANSPORTATION

PROJECT ENGINEER

05/29/03 15:00

05/29/03 15:00

DATE

REVIS

BY

DATE

REVIS

BY

CALCULATED/DESIGNED BY

CHECKED BY

PROJECT ENGINEER

05/29/03 15:00

05/29/03 15:00

DATE

REVIS

BY


DATE

REVIS

BY

CALCULATED/DESIGNED BY

CHECKED BY

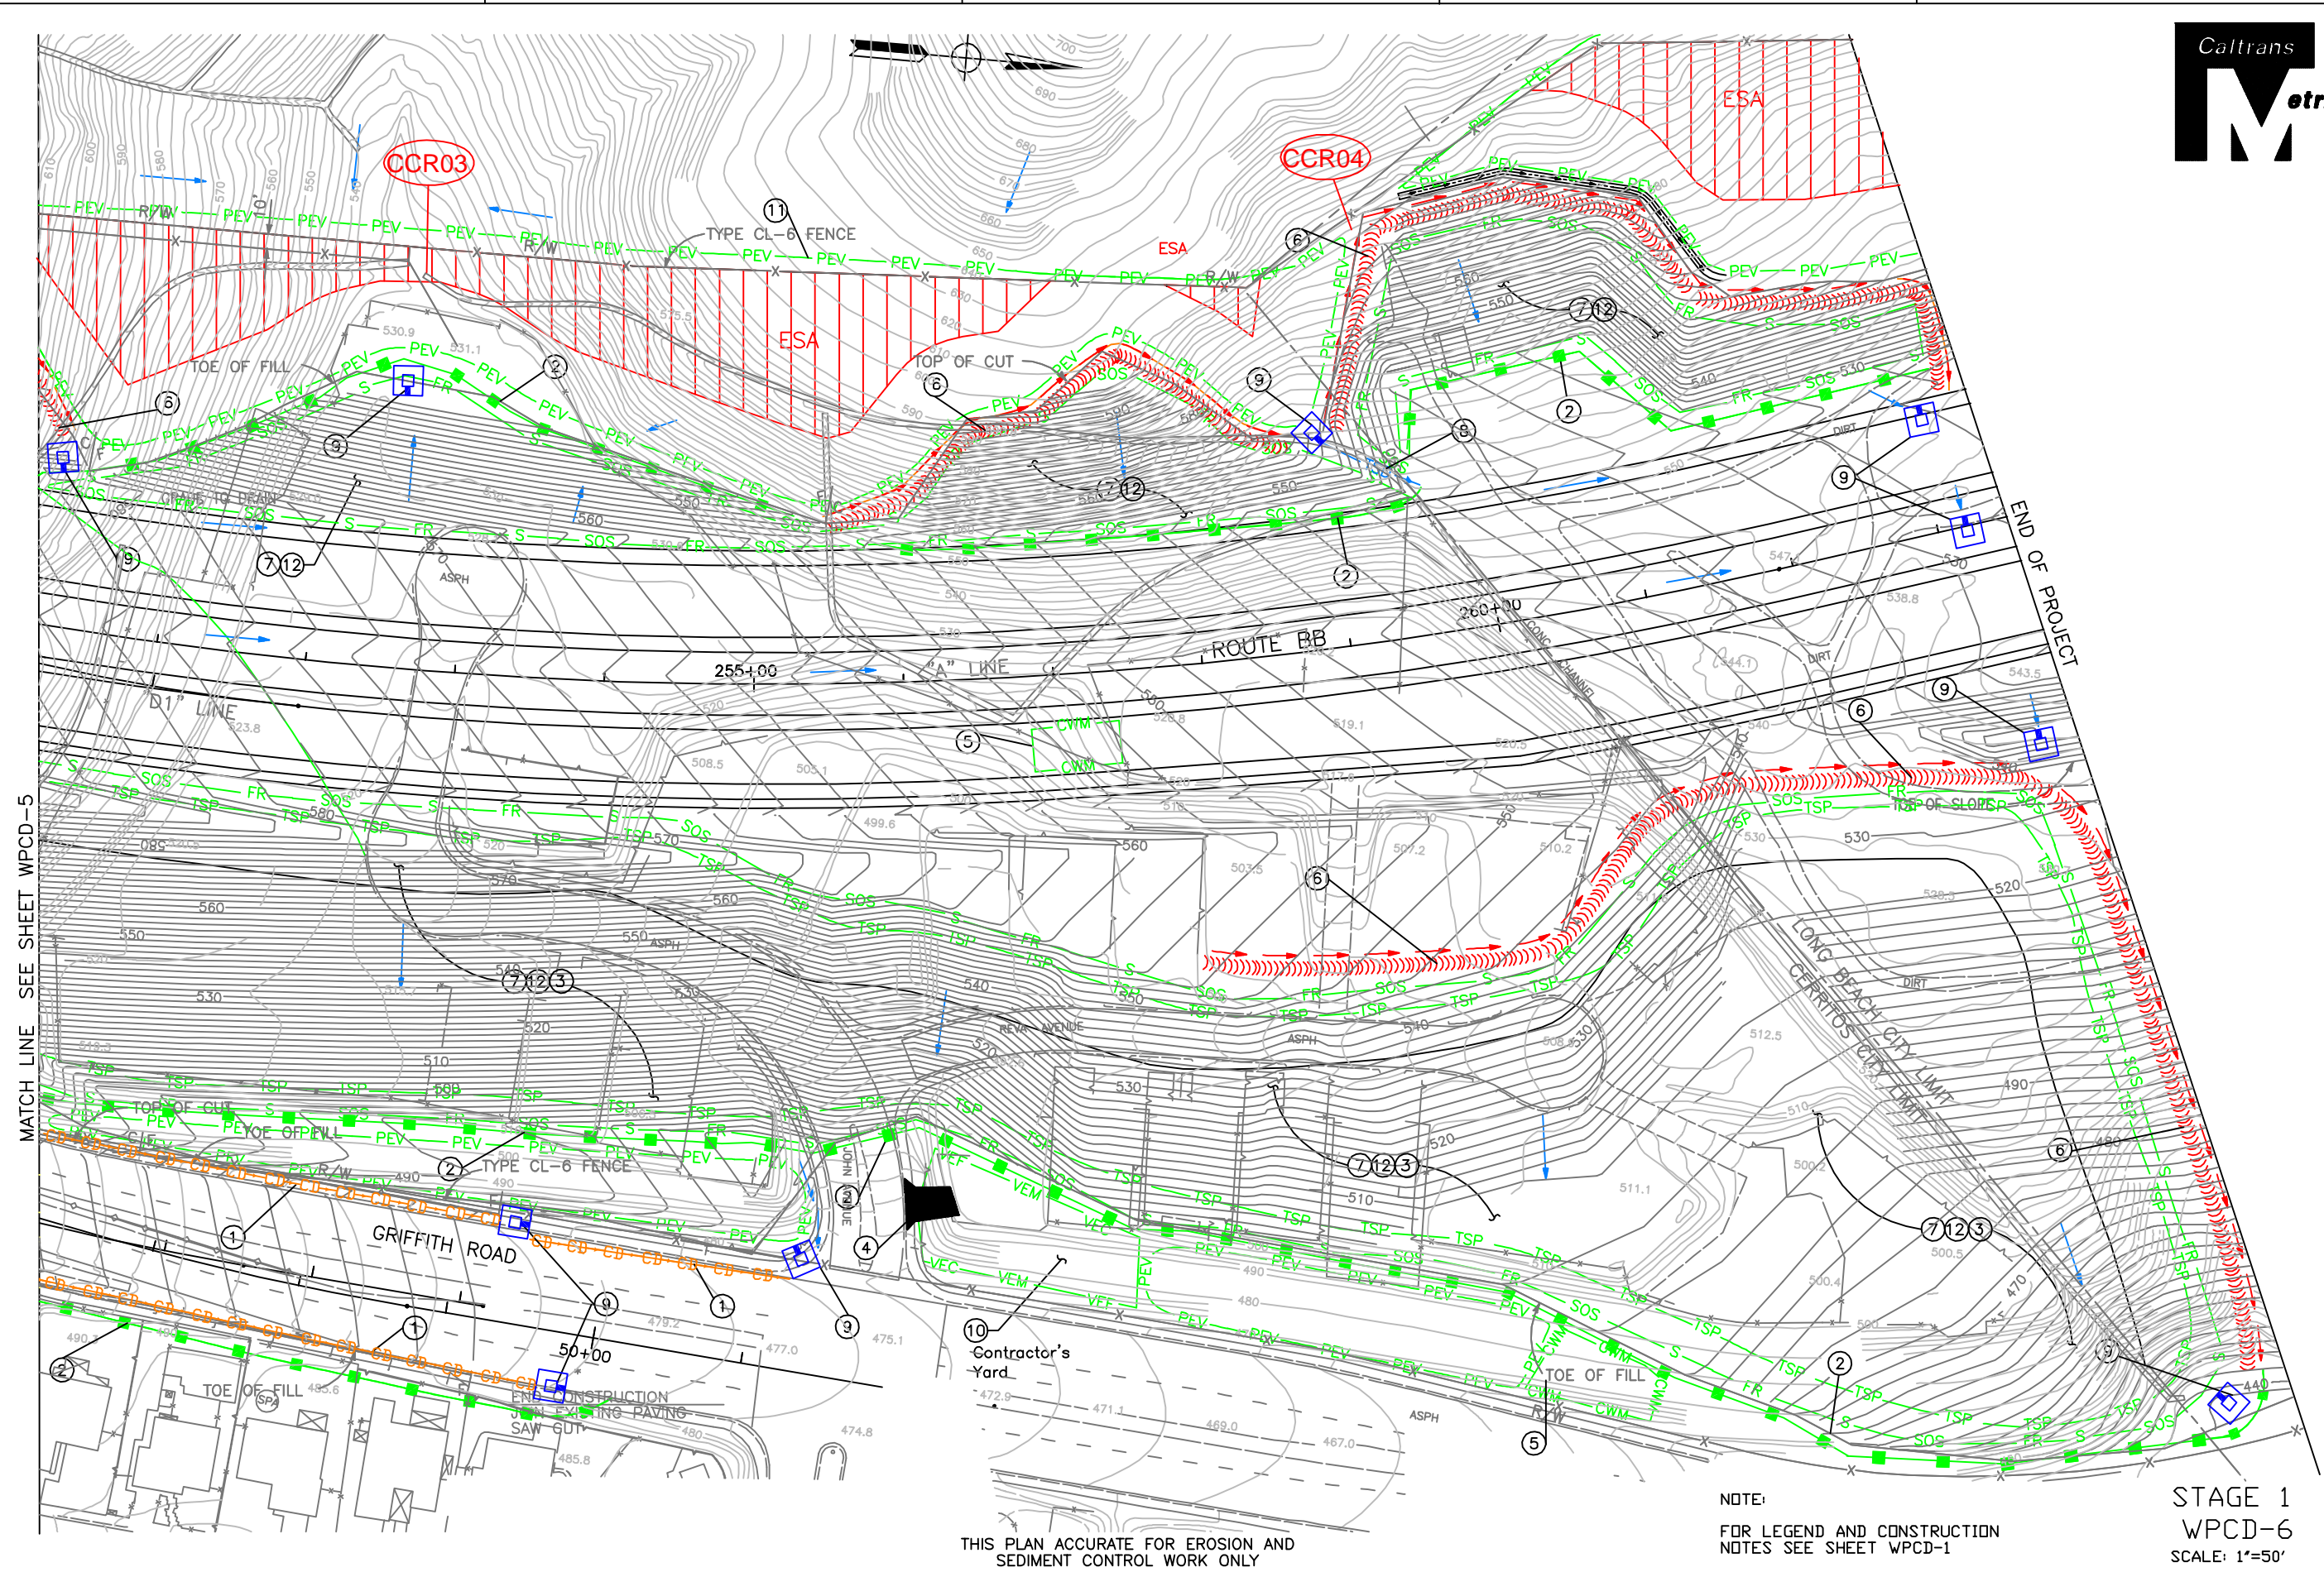

THIS PLAN ACCURATE FOR EROSION AND SEDIMENT CONTROL WORK ONLY

FOR REDUCED PLANS ORIGINAL SCALE IS IN INCHES

NOTE:
FOR LEGEND AND CONSTRUCTION
NOTES SEE SHEET WPCD-1

STAGE 1
WPCD-6
SCALE: 1"=50'

CU

EA